
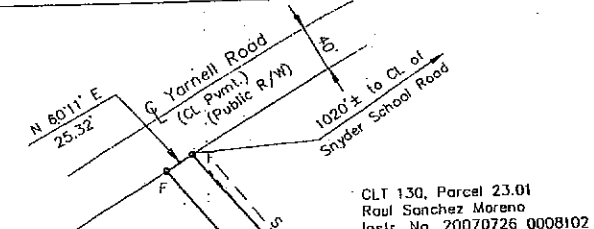


Certificate of Ownership and General Dedication

I, Eric Mosley, the designated owner of the property shown herein, hereby opt as my plan of subdivision and dedicate the streets as shown to the public use forever and hereby certify that I am the owner in fee simple of the property, and as property owner have an unrestricted right to dedicate right-of-way and/or grant easement as shown on this plat. I further certify that all restrictive covenants, if any, which apply to the lots, either shown on the plan or are referred to thereon, with copies of the referred to covenants filed with the Knox County Register of Deeds.

ZONING SHOWN ON OFFICIAL MAP PR and RA
 DATE 6-10-11 BY Thomas Baalke

Curve No.	Radius	Arc	Chord Bearing	Chord
C-1	199.78'	47.61'	N 07°07'20" E	47.50'
C-2	199.78'	52.88'	N 21°31' E	52.73'
C-3	199.78'	56.02'	N 37°08' E	55.84'
C-4	199.78'	40.68'	N 51°00' E	40.61'
C-5		Not Used		
C-6	175'	58.02'	N 66°19'50" E	57.75'
C-7	175'	59.87'	N 85°38' E	59.58'
C-8	175'	68.43'	S 73°22' E	67.99'
C-9	175'	52.43'	S 53°35' E	52.24'
C-10	175'	14.46'	S 42°38' E	14.45'
C-11	75'	48.26'	S 58°42' E	47.43'
C-12	50'	52.57'	S 47°01' E	50.18'
C-13	50'	36.24'	S 03°52' W	35.46'
C-14	50'	37.58'	S 46°10' W	36.70'
C-15	50'	37.90'	S 89°25' W	37.00'
C-16	50'	57.13'	N 36°08' W	54.08'
C-17	75'	48.26'	N 21°50' W	47.43'
C-18	125'	43.63'	N 50°16' W	43.41'
C-19	125'	98.21'	N 82°46'30" W	95.71'
C-20	125'	39.01'	S 85°46'30" W	38.86'
C-21	149.78'	56.25'	S 46°04'30" W	55.92'
C-22	149.78'	117.67'	S 12°48'40" W	114.67'

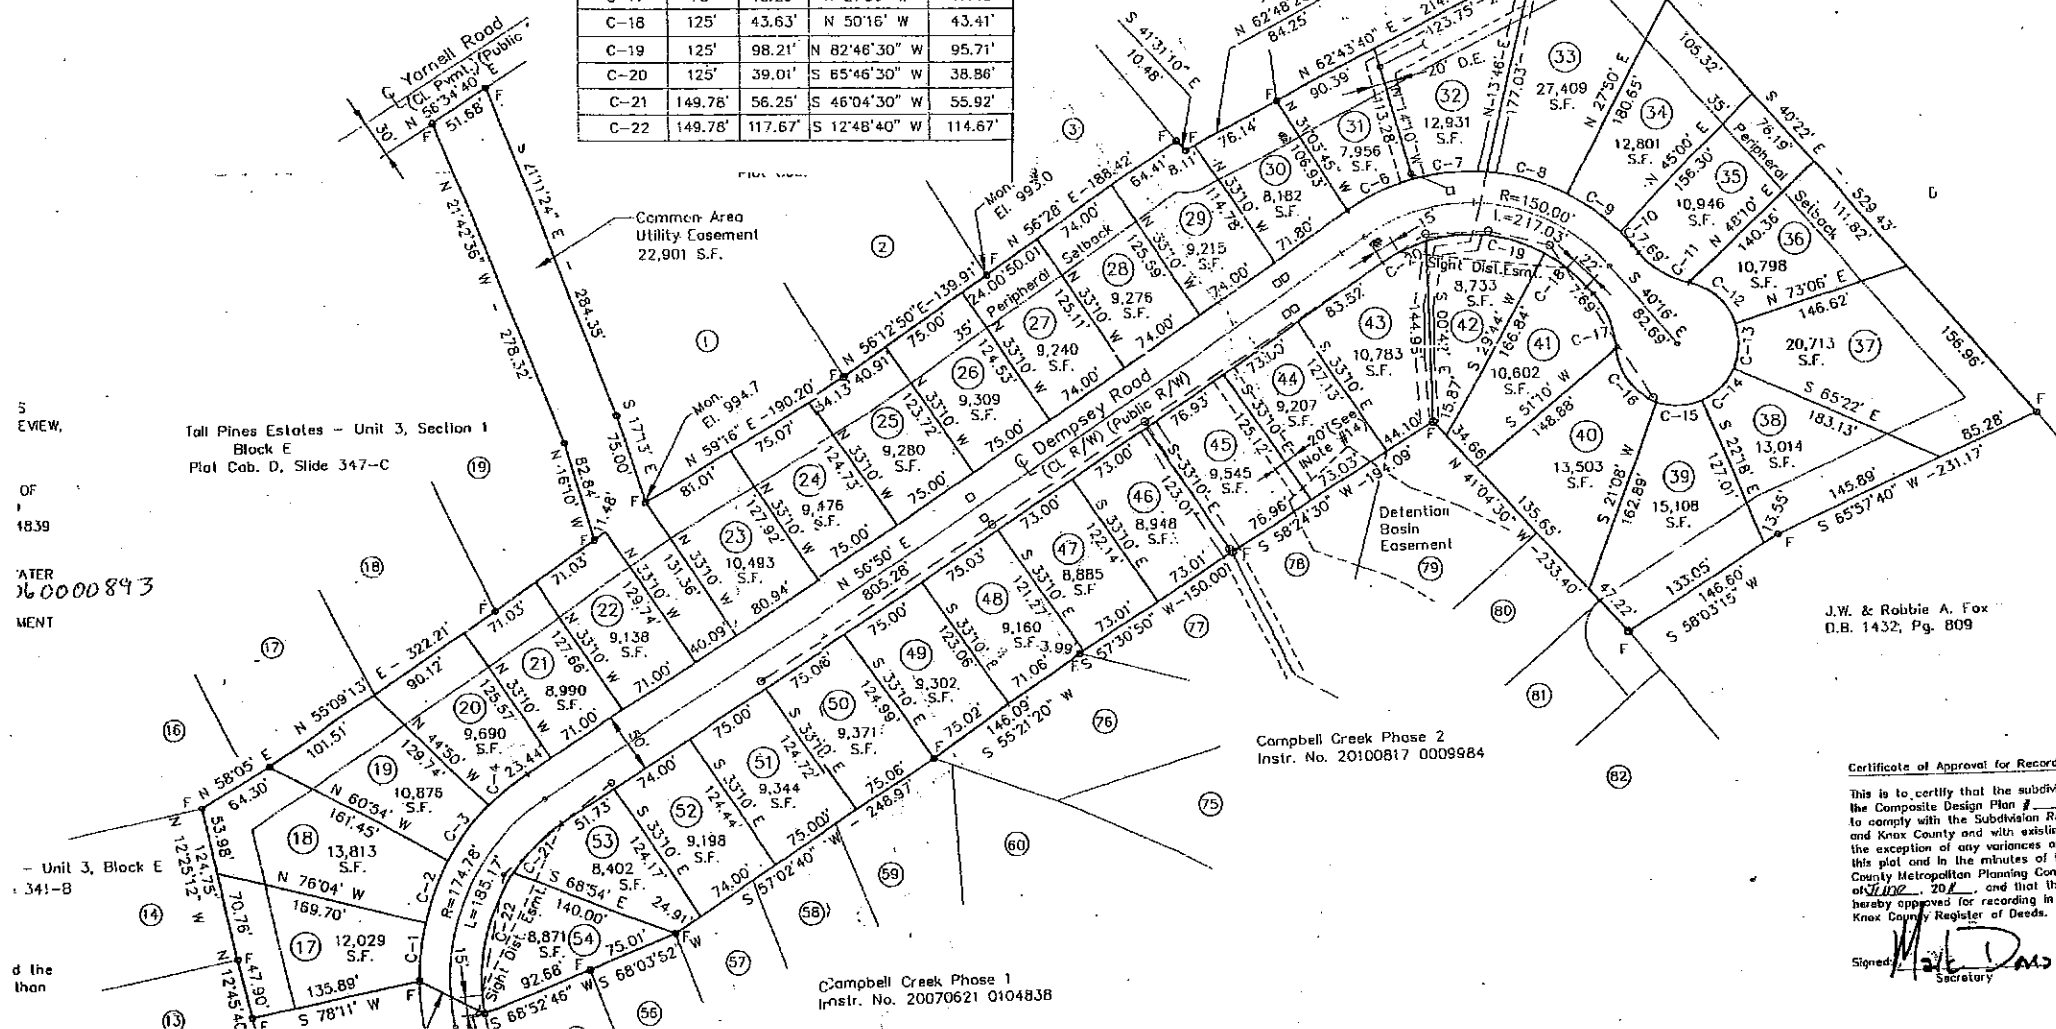

CLT 130, Parcel 23.01
 Raul Sanchez Moreno
 Instr. No. 20070726 0008102

Franklin Property
 Instr. No. 20050114 0056569

Force Main with
 7.5' esmt. each side

Campbell Creek Phase 1
 Instr. No. 20070621 0104838

Campbell Creek Phase 2
 Instr. No. 20100817 0009984

J.W. & Robbie A. Fox
 D.B. 1432, Pg. 809

Certificate of Approval for Recording
 This is to certify that the subdivision Composite Design Plan # _____ to comply with the Subdivision Regs and Knox County and with existing the exception of any variances and this plat and in the minutes of the County Metropolitan Planning Comm on 6/10/11, 2011, and that the hereby approved for recording in the Knox County Register of Deeds.
 Signed: [Signature]
 Secretary